


E 1.2.14
Funktionen und Layout

Grundriss 2.OG Haus B M 1.100

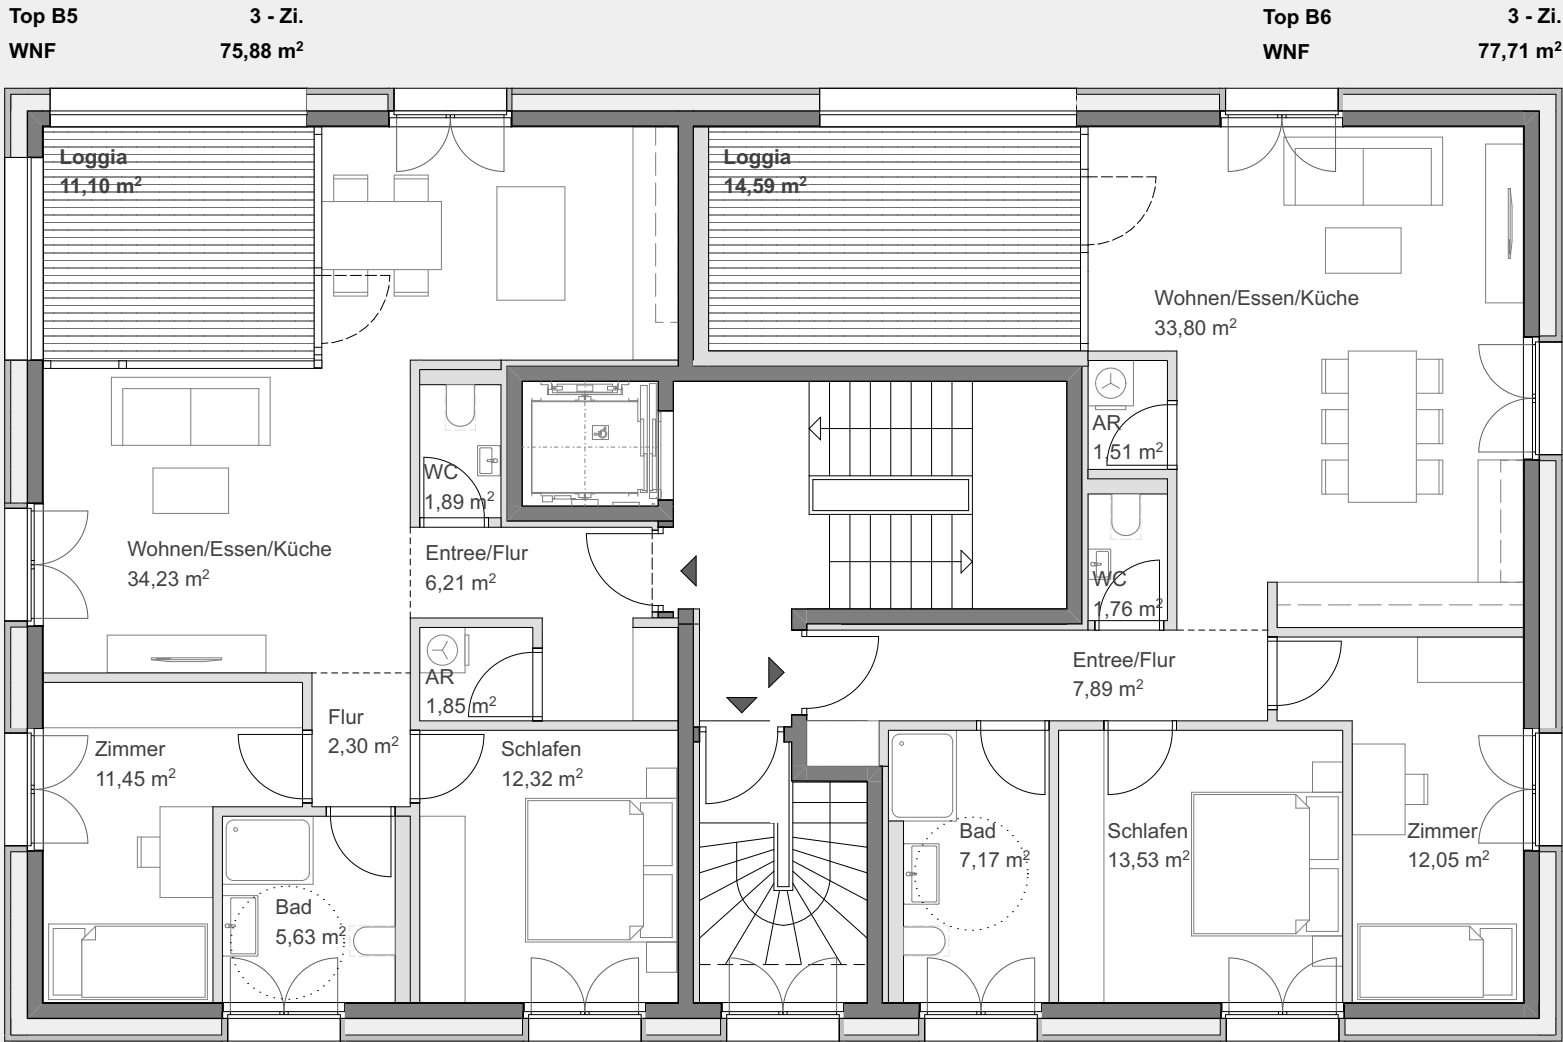

0 1 2 5 m
1 : 100

